


# CED-main stage HORIZONTAL PROJECTION 1:100

Street level - trafic corridor

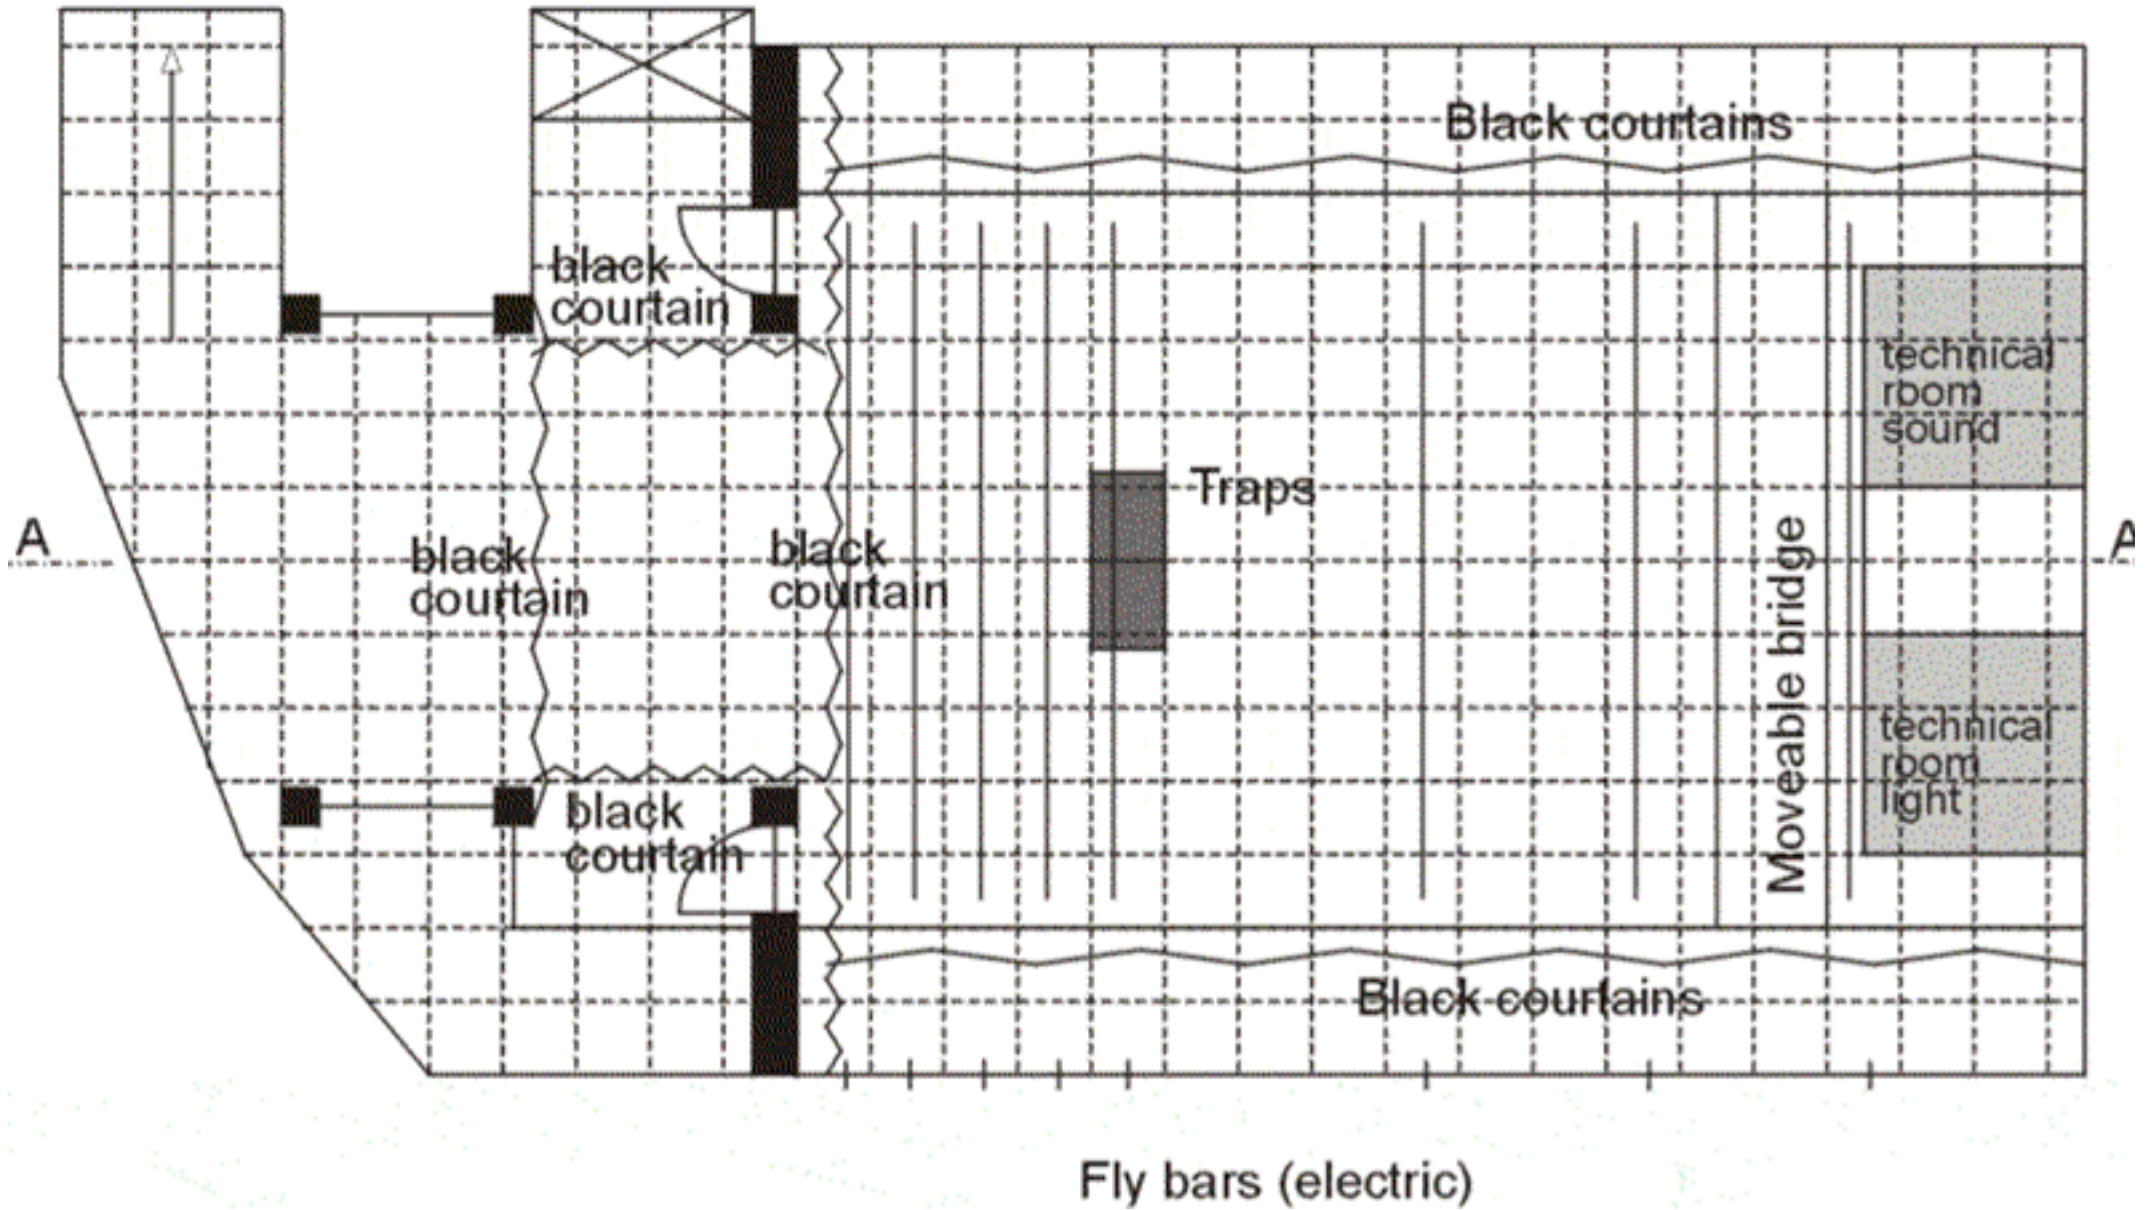

# CED-main stage side view 1:100

Section A - A  
Grid ... 1x1meter

