


DIVADELNÍ STUDIO MARTA

HORIZONTAL PROJECTION 1:100


- 1 bottom stage
- 2 upper stage
- 3 stage lifts space
- 4 technical bridges
- 5 moving bridge
- 6 entrance for audience
- 7 fly bars control
- 8 light and sound cabin

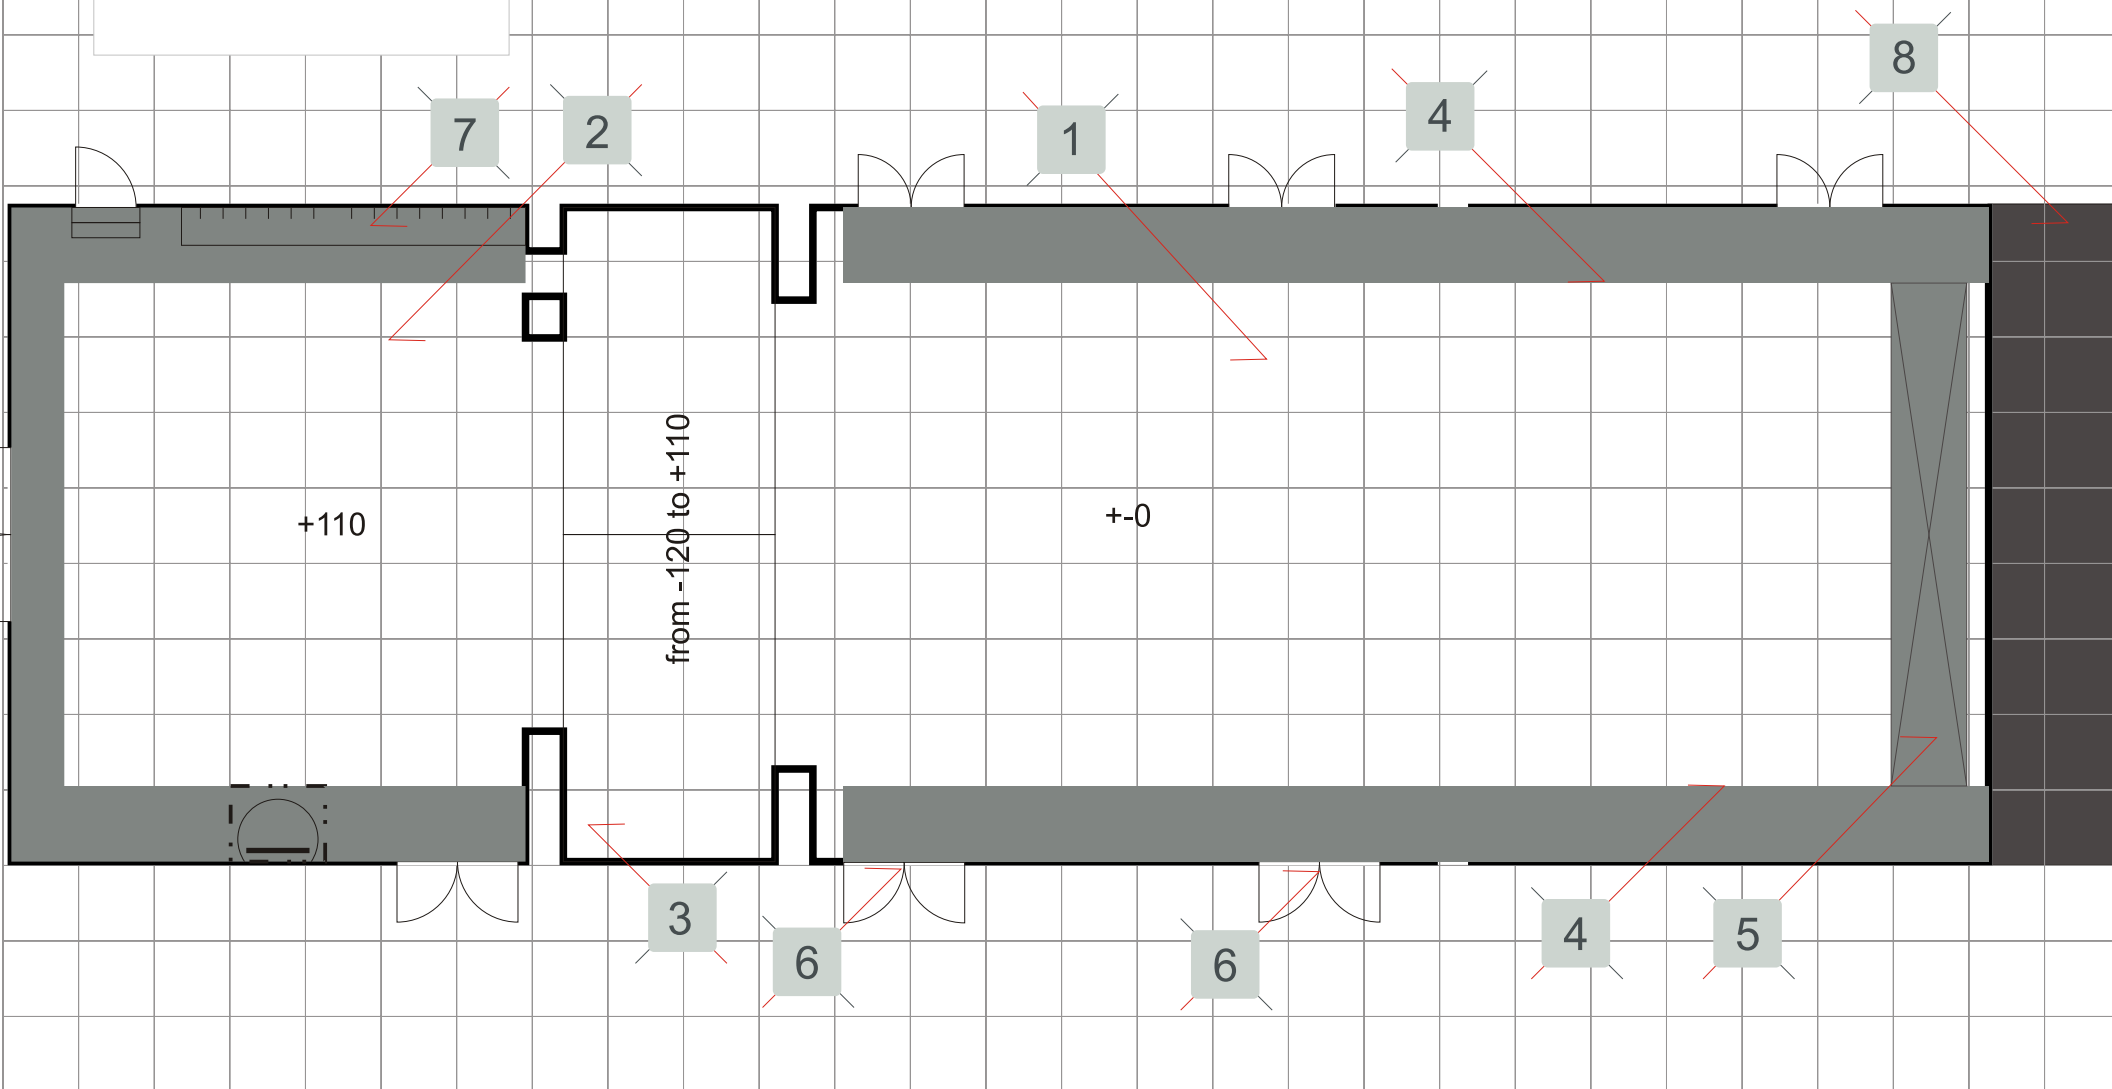

DIVADELNÍ STUDIO MARTA

side view 1:100

- 1 bottom stage
- 2 upper stage
- 3 stage lifts space
- 4 light and sound cabin
- 5 technical bridges
- 6 moving bridge
- 7 lighting grid
- 8 fly bars
- 8 scene dock

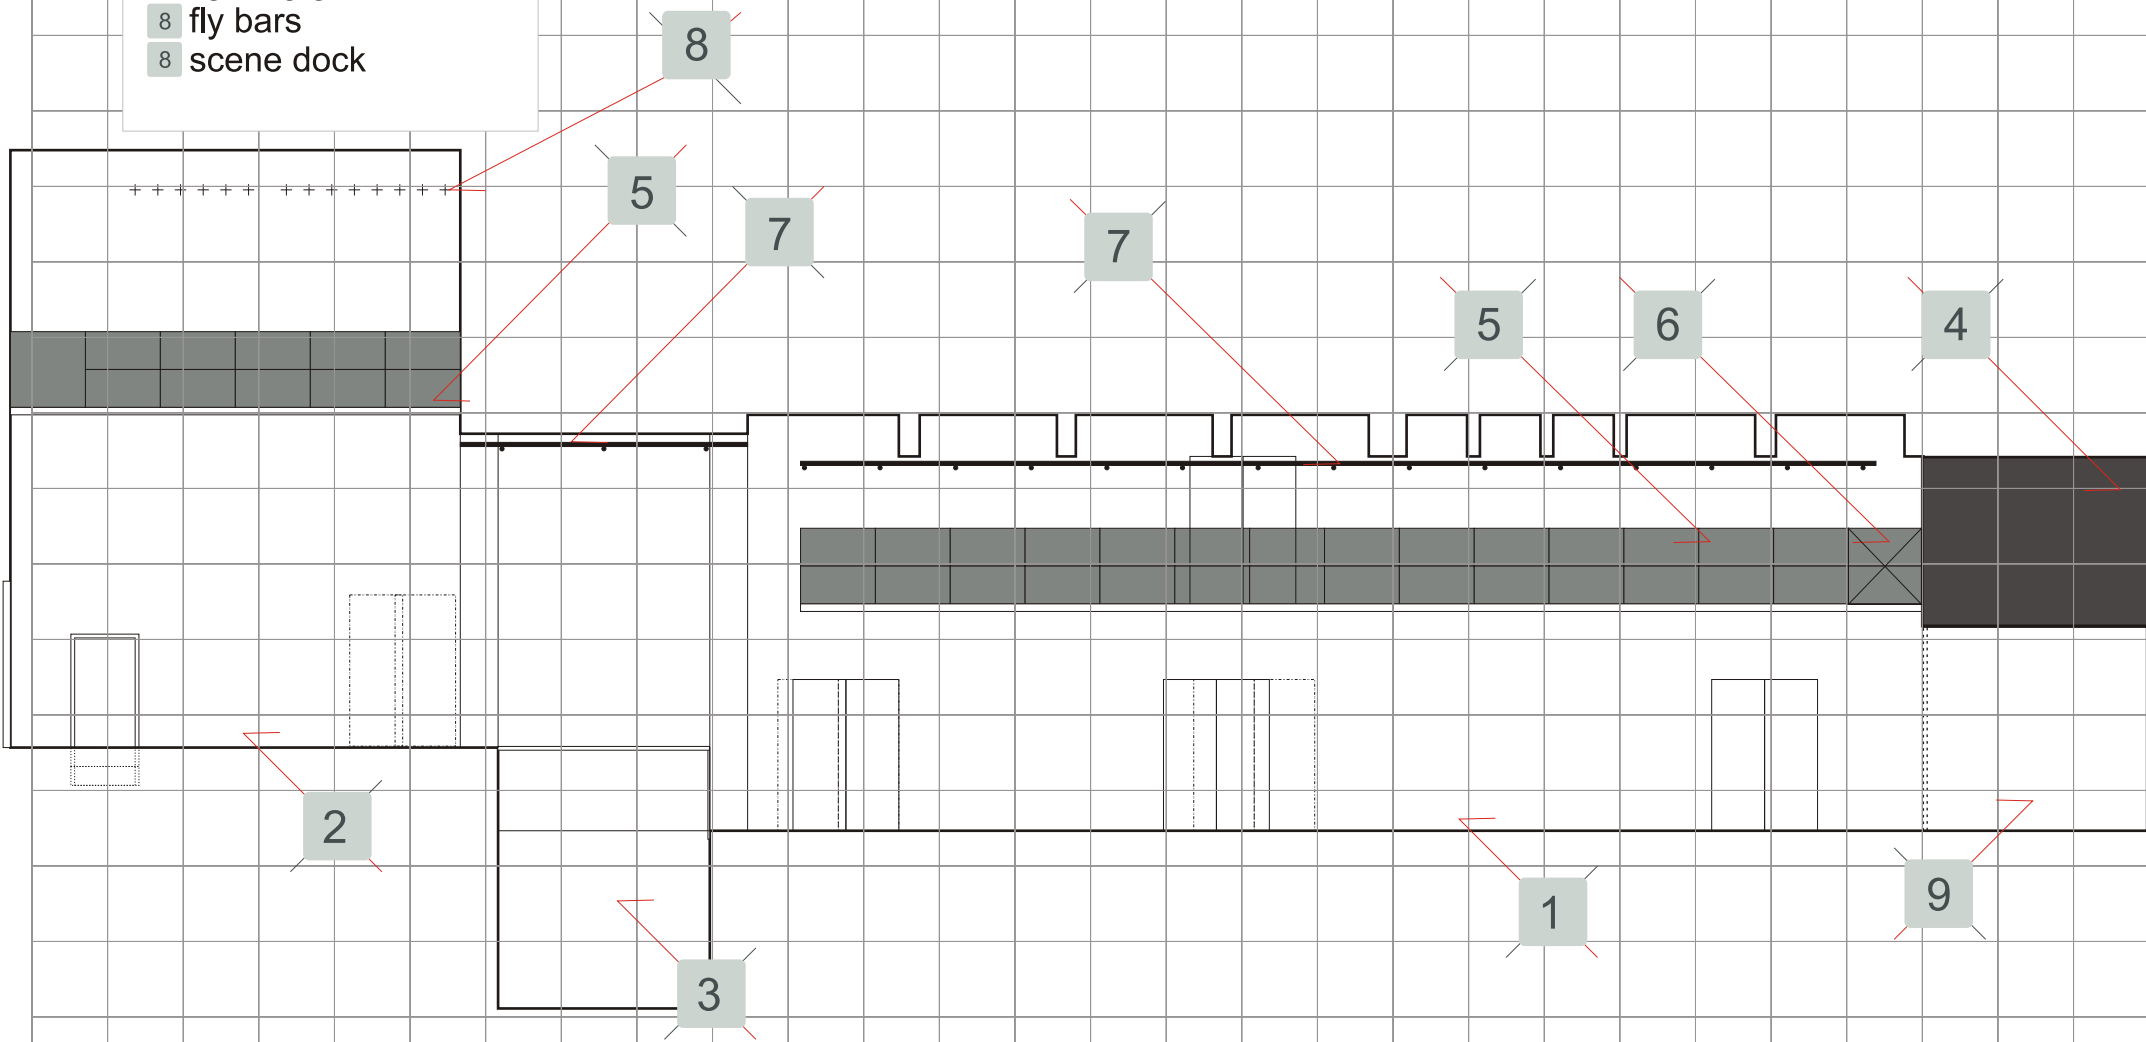

Basic dispositions

